


Sheet List

Sheet Name	Sheet Number
------------	--------------

Cover Sheet	A100
Floor Plan	A101
Specifications	A102
3D Views Front and Rear	A104
Base Detail	A105
Elevations	A106
Production Document	Wiring in house

Castle

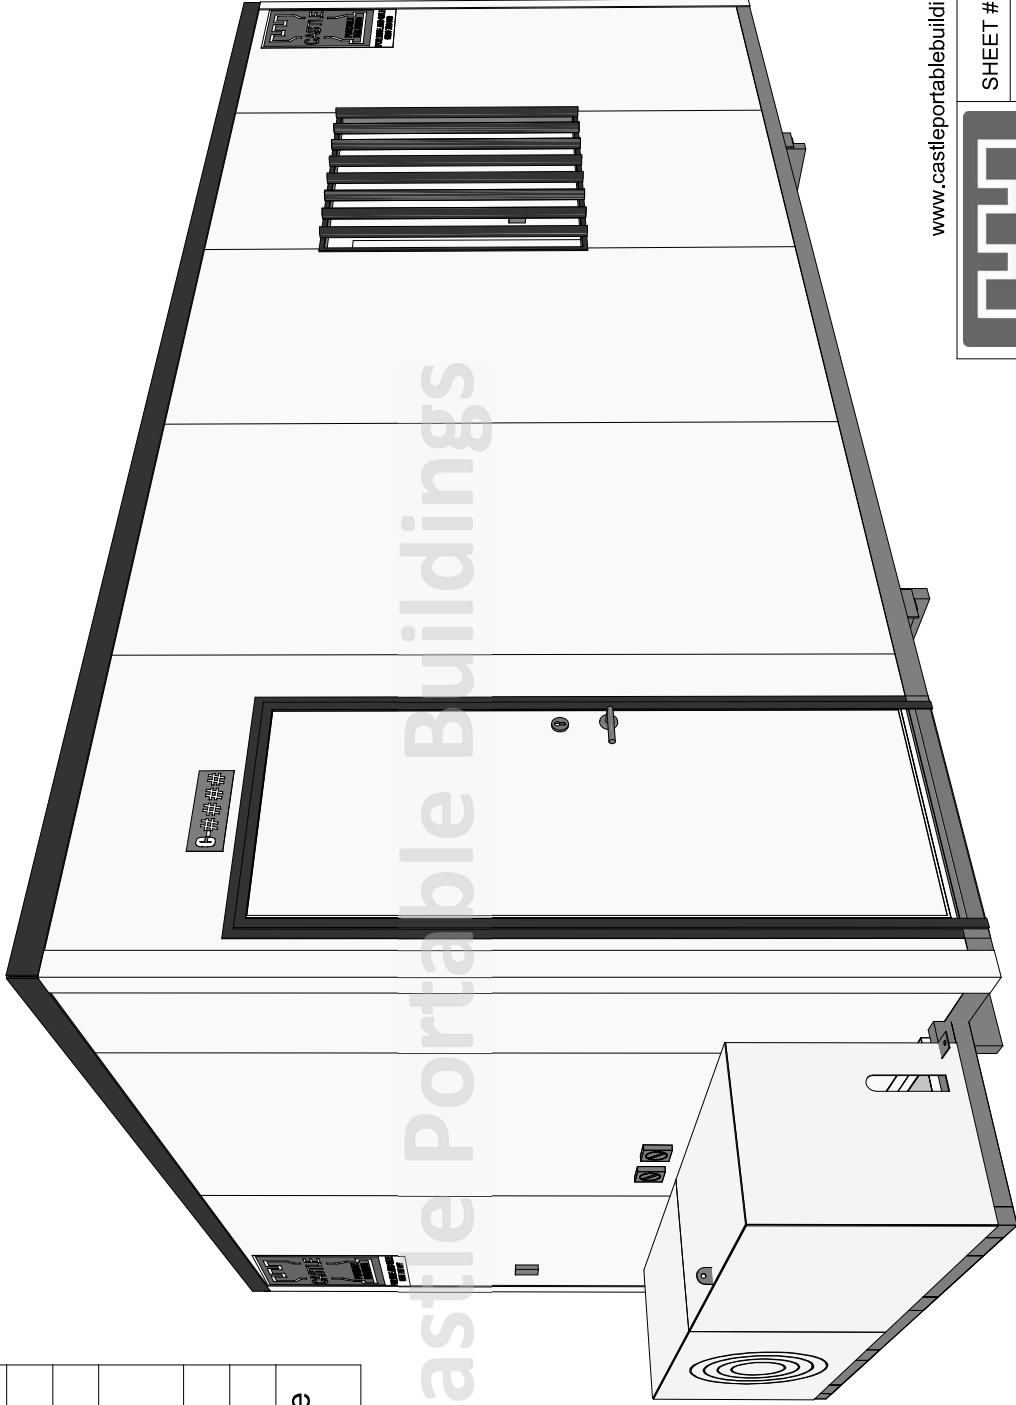

www.castleportablebuildings.co.nz



CASTLE

PORTABLE BUILDINGS

SHEET #	A100
Date	26/06/2025 8:16:47 am
Spec level	Non H1
Rep	
Drawn by	Ellie
Checked by	Evan
Scale	

