


Sheet List


Sheet Name	Sheet Number
------------	--------------

Cover Sheet	A100
Floor Plan	A101
Specifications	A102
3D Views Front and Rear	A104
Base Detail	A105
Elevations	A106


Castle

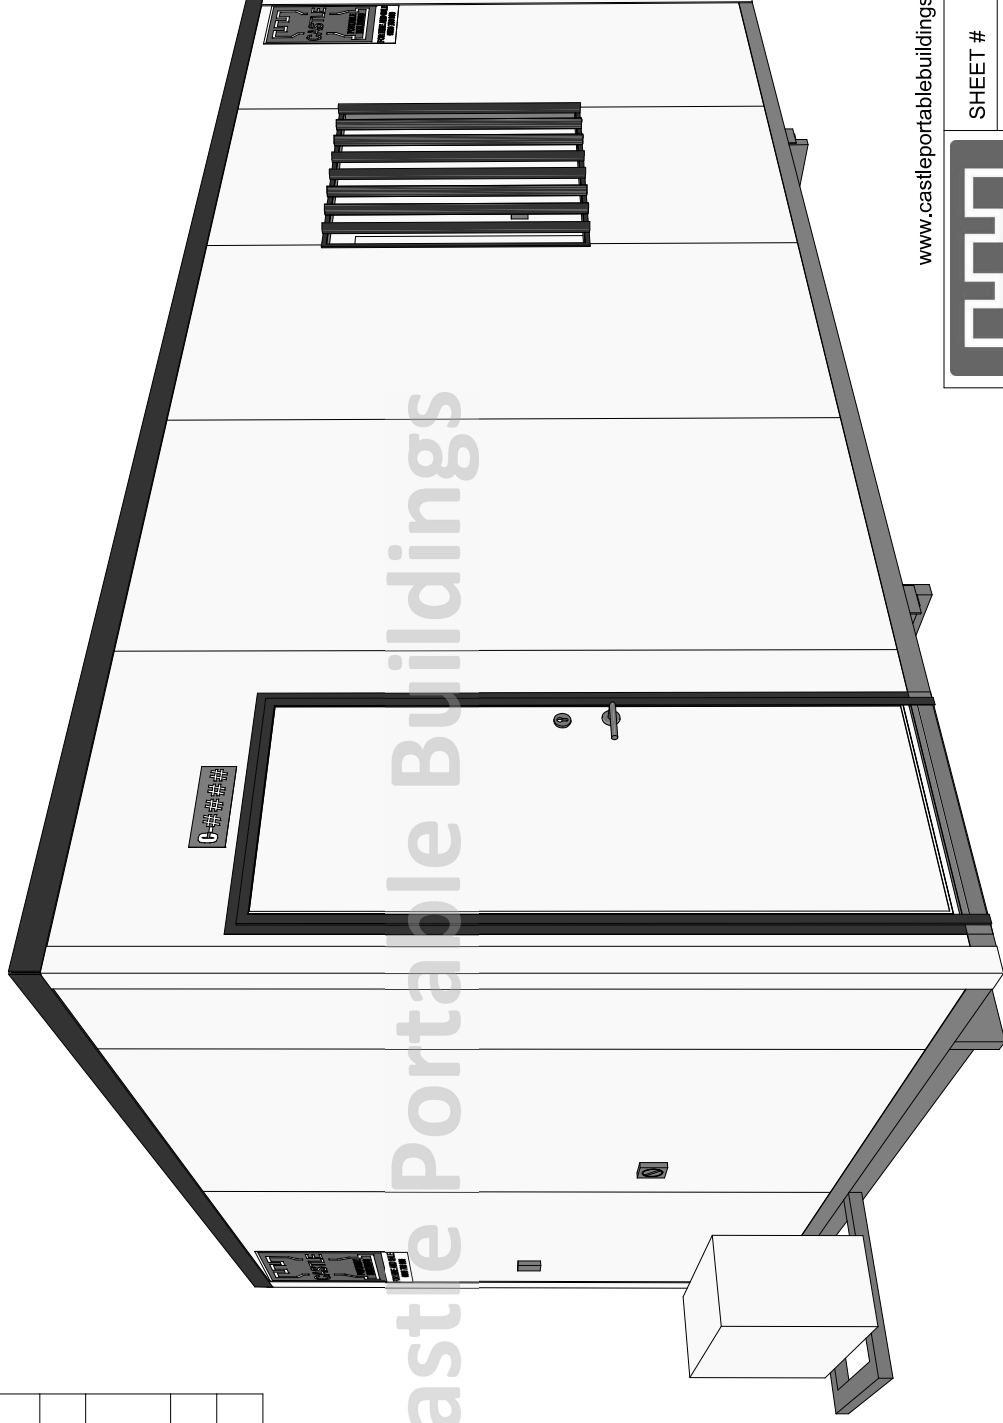

www.castleportablebuildings.co.nz

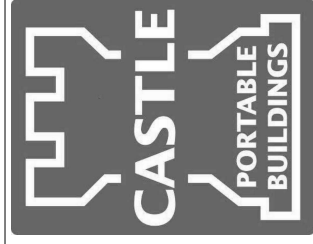

SHEET #	A100
Date	26/06/2025 9:10:39 am
Spec level	Non H1
Rep	
Drawn by	Ellie
Checked by	Evan
Scale	

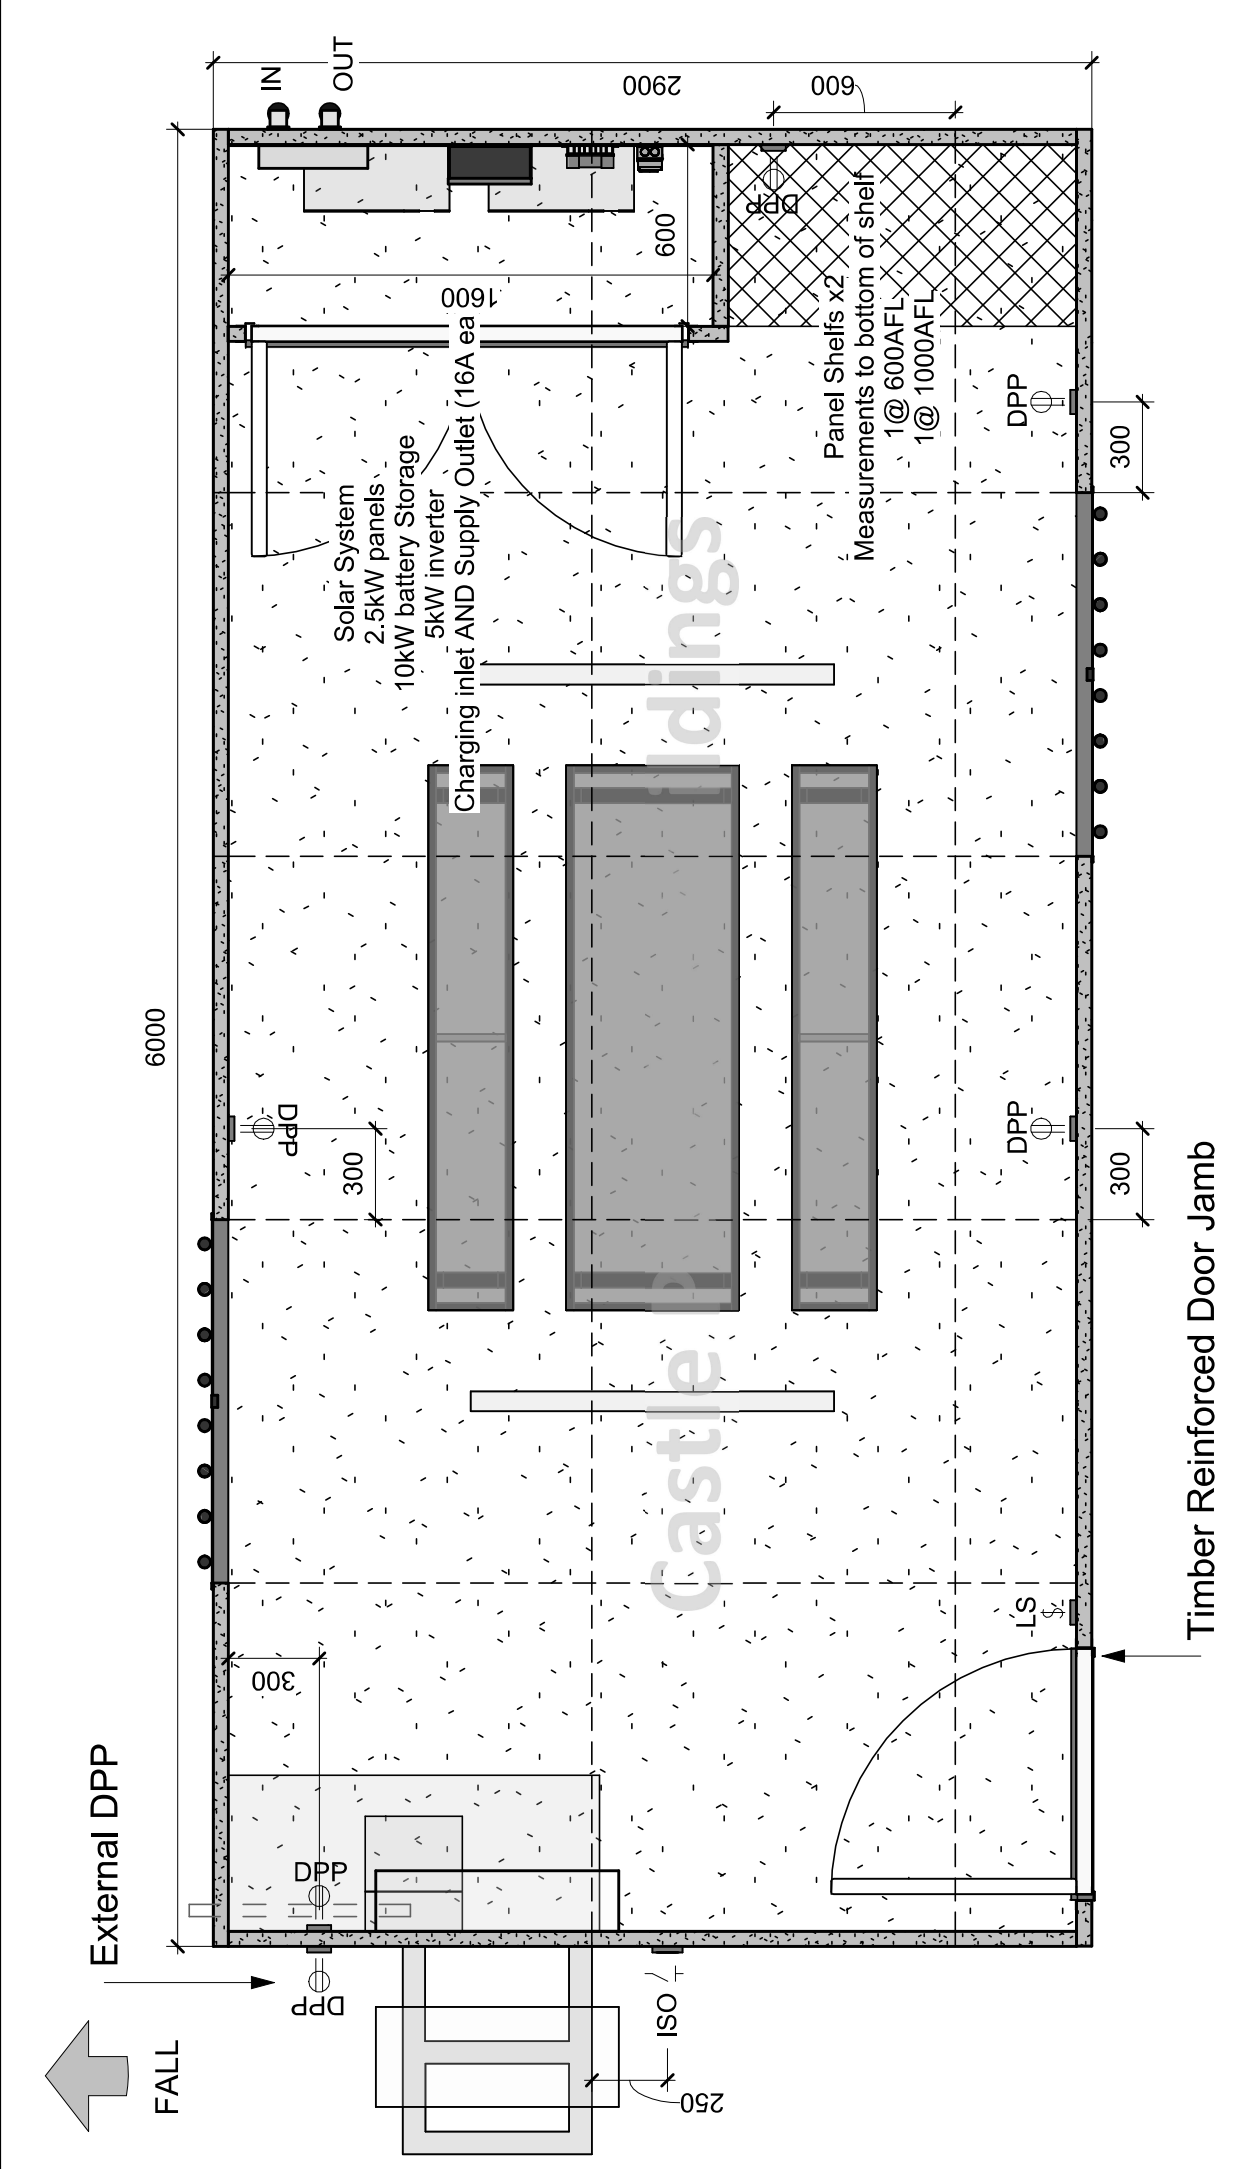

	Castle	Solar GPB Lunchroom	Floor Plan	Copyright The copyright of this drawing is the property of Castle Portable Buildings Ltd. No part of it may be copied, reproduced, or digitally stored by any means and must not be distributed to any third party without prior consent in writing from the Director of Castle Portable Buildings Ltd www.castleportablebuildings.co.nz	Building Size 6.0x2.9		Date 26/06/2025 9:10:39 am
					Building Number C		Spec level Non H1
					SHEET # A101		Rep Evan
					Checked by Ellie		Scale 1 : 25