

Castle

Solar GPB  
Lunchroom

Floor Plan

Copyright  
The copyright of this drawing is the  
property of Castle Portable Buildings Ltd  
No part of it may be copied, reproduced, or digitally stored by  
any means and must not be distributed to any third party without  
prior consent in writing from  
the Director of Castle Portable Buildings LTD

[www.castleportablebuildings.co.nz](http://www.castleportablebuildings.co.nz)

Building Size  
**6.0x2.9**

Building Number  
**C**

SHEET # **A101**

Date 29/05/2024  
1:59:01 pm

Spec level Non H1

Rep  
Drawn by Evan

Checked by Ellie

Scale 1 : 25

Castle Portable Buildings



Castle

Solar GPB  
Lunchroom

3D View Single

Copyright  
The copyright of this drawing is the  
property of Castle Portable Buildings Ltd  
No part of it may be copied, reproduced, or digitally stored by  
any means and must not be distributed to any third party without  
prior consent in writing from  
the Director of Castle Portable Buildings Ltd

[www.castleportablebuildings.co.nz](http://www.castleportablebuildings.co.nz)

Building Size

6.0x2.9

Building Number

C

SHEET #

A103

Date 29/05/2024  
1:59:01 pm


Spec level Non H1

Rep

Drawn by Ellie

Checked by Evan

Scale

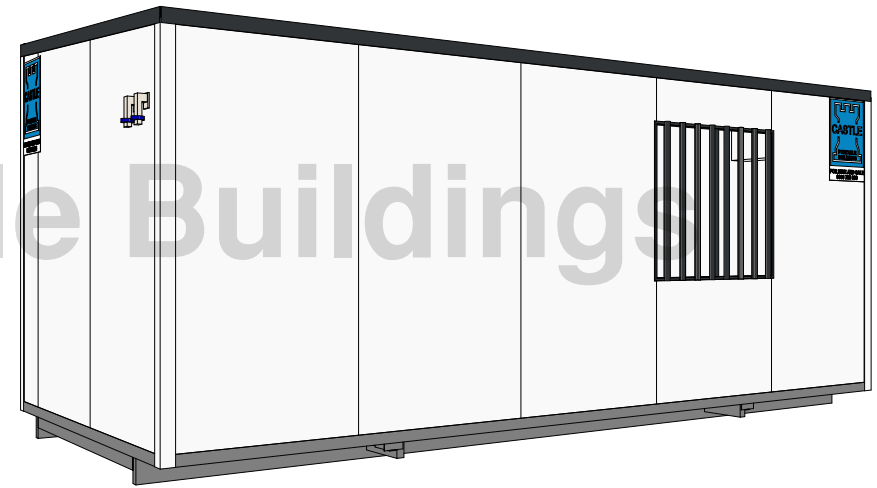

Castle

Solar GPB  
Lunchroom

3D Views Front  
and Rear

Copyright  
The copyright of this drawing is the  
property of Castle Portable Buildings Ltd  
No part of it may be copied, reproduced, or digitally stored by  
any means and must not be distributed to any third party without  
prior consent in writing from  
the Director of Castle Portable Buildings Ltd

[www.castleportablebuildings.co.nz](http://www.castleportablebuildings.co.nz)

Building Size

**6.0x2.9**

Building Number

**C**

SHEET #

**A104**

Date 29/05/2024  
1:59:02 pm

Spec level Non H1

Rep

Drawn by Ellie

Checked by Evan

Scale