

Castle

GPB

Floor Plan

Building Size
8.4x2.9

Date 29/05/2024
11:35:42 am

Spec level Non H1

HIRE / SALE

Building Number
C

Rep

Drawn by Ellie

Copyright
The copyright of this drawing is the property of Castle Portable Buildings Ltd
No part of it may be copied, reproduced, or digitally stored by any means and must not be distributed to any third party without prior consent in writing from the Director of Castle Portable Buildings Ltd

www.castleportablebuildings.co.nz

SHEET # A101

Checked by Evan

Scale 1 : 35



Castle

GPB

3D View Single

Building Size
8.4x2.9

Date 29/05/2024
11:35:42 am

Spec level Non H1

Copyright
The copyright of this drawing is the
property of Castle Portable Buildings Ltd
No part of it may be copied, reproduced, or digitally stored by
any means and must not be distributed to any third party without
prior consent in writing from
the Director of Castle Portable Buildings Ltd

Building Number
C

Rep


Drawn by Ellie

Checked by Evan


www.castleportablebuildings.co.nz

SHEET # A103

Scale

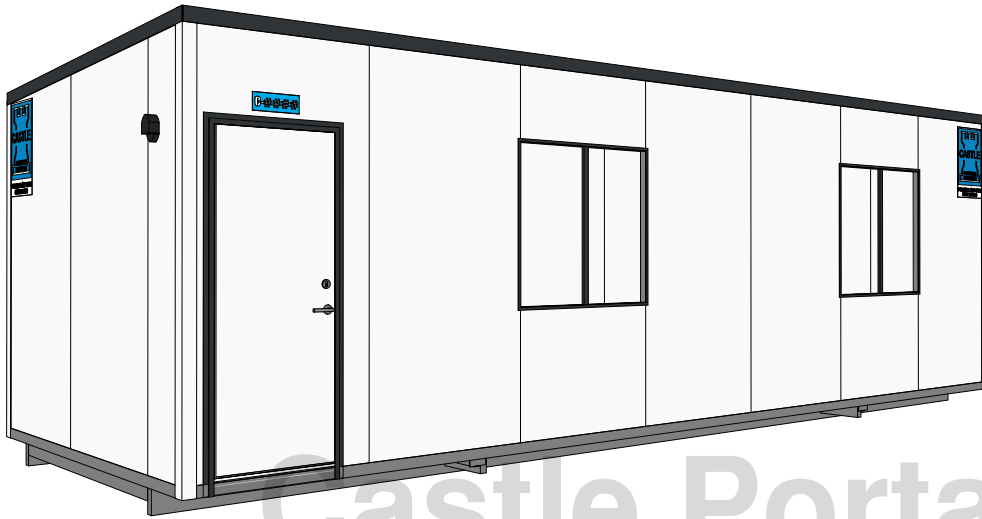

Castle Portable Buildings

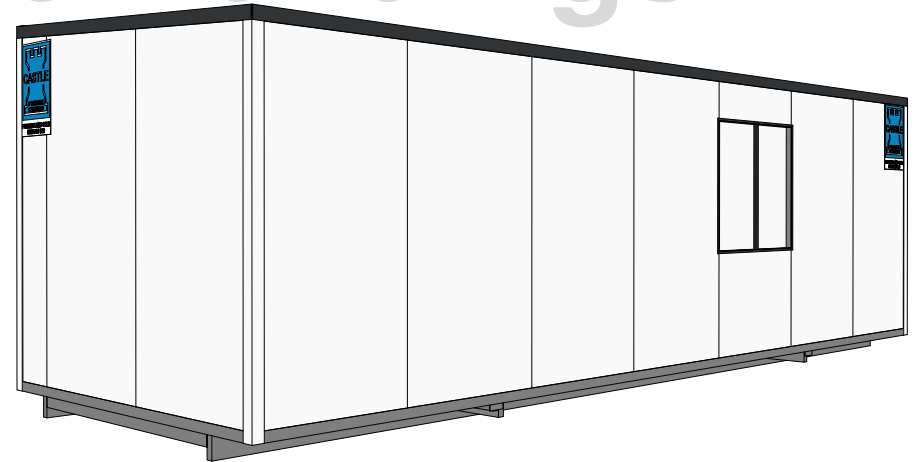

Castle

GPB

3D Views Front and Rear

Copyright
The copyright of this drawing is the property of Castle Portable Buildings Ltd
No part of it may be copied, reproduced, or digitally stored by any means and must not be distributed to any third party without prior consent in writing from the Director of Castle Portable Buildings Ltd

www.castleportablebuildings.co.nz

Building Size

8.4x2.9

Building Number

C

SHEET #

A104

Date 29/05/2024
11:35:43 am

Spec level Non H1

Rep

Drawn by Ellie

Checked by Evan

Scale