

Castle

GPB

Floor Plan

Building Size
12x2.9

Date
29/05/2024
12:47:35 pm

Spec level
Non H1

HIRE / SALE

Building Number
C

Rep
Ellie



Drawn by
Evan

Copyright
The copyright of this drawing is the property of Castle Portable Buildings Ltd
No part of it may be copied, reproduced, or digitally stored by any means and must not be distributed to any third party without prior consent in writing from the Director of Castle Portable Buildings Ltd

www.castleportablebuildings.co.nz

SHEET # **A101**

Checked by
Evan
Scale
1 : 50

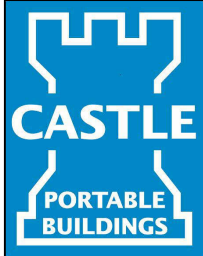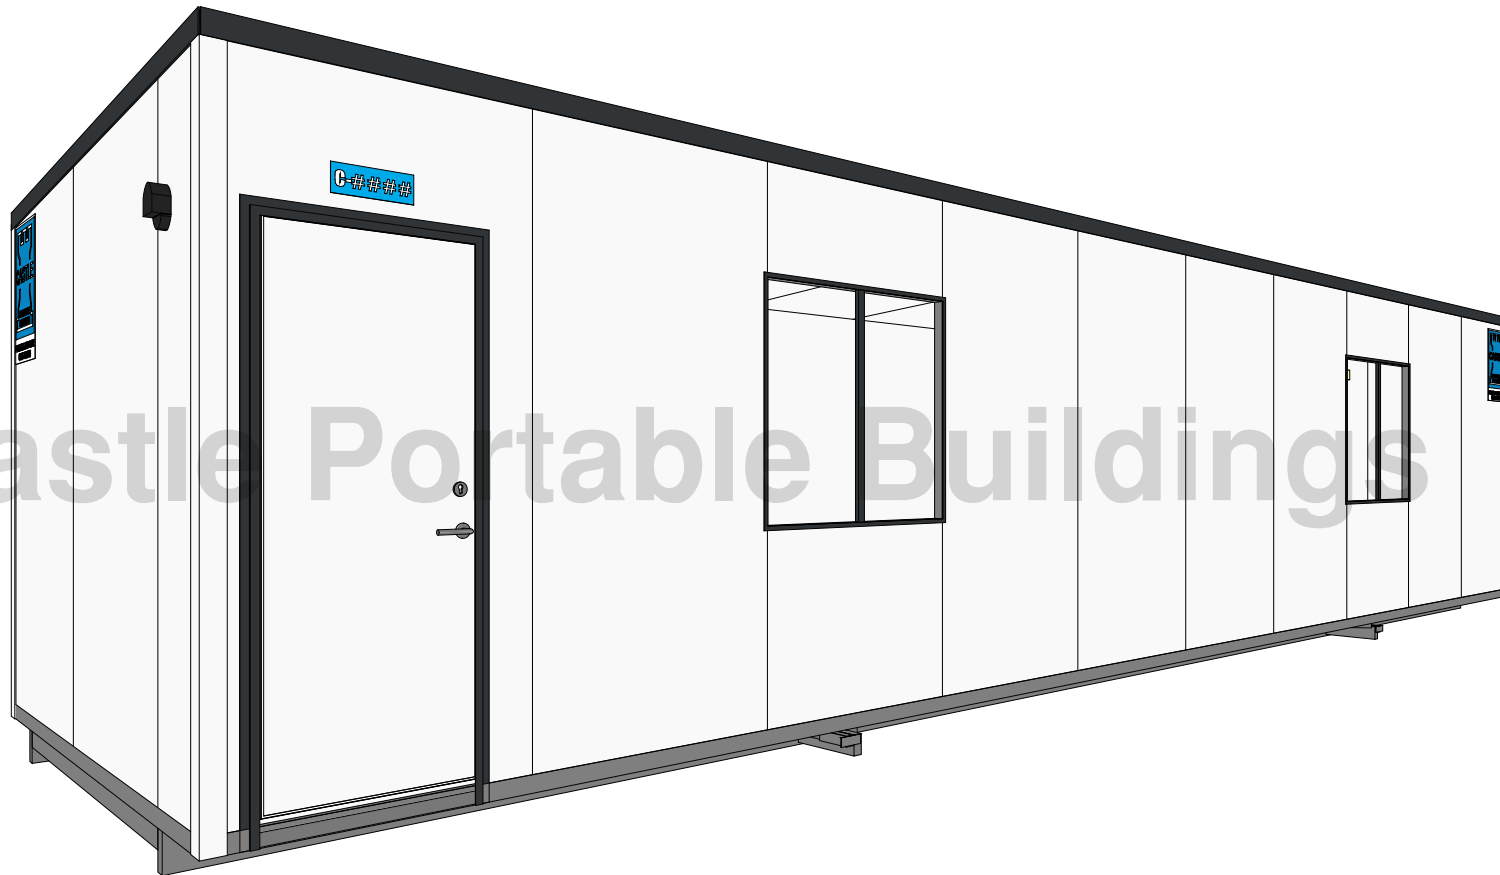

Castle

GPB

3D View Single

Building Size
12x2.9

Date
29/05/2024
12:47:35 pm

Spec level
Non H1

Copyright
The copyright of this drawing is the property of Castle Portable Buildings Ltd. No part of it may be copied, reproduced, or digitally stored by any means and must not be distributed to any third party without prior consent in writing from the Director of Castle Portable Buildings Ltd.

Building Number
C

Rep

Drawn by
Ellie

Checked by
Evan

www.castleportablebuildings.co.nz


SHEET #

A103

Scale



Castle Portable Buildings

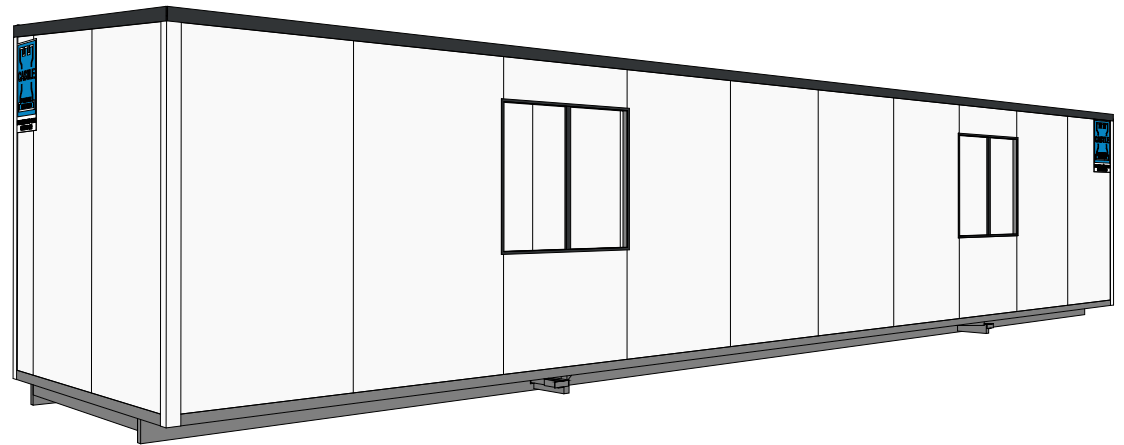

Castle

GPB

3D Views Front
and Rear

Copyright
The copyright of this drawing is the
property of Castle Portable Buildings Ltd
No part of it may be copied, reproduced, or digitally stored by
any means and must not be distributed to any third party without
prior consent in writing from
the Director of Castle Portable Buildings LTD

www.castleportablebuildings.co.nz

Building Size
12x2.9

Building Number
C

SHEET # **A104**

Date **29/05/2024**
12:47:36 pm

Spec level **Non H1**

Rep

Drawn by **Ellie**

Checked by **Evan**

Scale