

Castle

Shower 1 Califont

Floor Plan

Building Size
2.9x1.03

Date
6/06/2024
3:00:12 pm

Spec level
Non H1

HIRE / SALE

Building Number
C

Rep
-

Drawn by
Evan

Copyright
The copyright of this drawing is the property of Castle Portable Buildings Ltd. No part of it may be copied, reproduced, or digitally stored by any means and must not be distributed to any third party without prior consent in writing from the Director of Castle Portable Buildings Ltd.

www.castleportablebuildings.co.nz

SHEET #

A101

Checked by
Ellie

Scale
1 : 20

Castle Portable Buildings



Castle

Shower 1 Califont

3D View Single

Building Size
2.9x1.03

Date
6/06/2024
3:00:12 pm

Spec level
Non H1

Building Number
C

Rep
-

Drawn by
Evan

Checked by
Ellie


Copyright
The copyright of this drawing is the
property of Castle Portable Buildings Ltd
No part of it may be copied, reproduced, or digitally stored by
any means and must not be distributed to any third party without
prior consent in writing from
the Director of Castle Portable Buildings Ltd

www.castleportablebuildings.co.nz

SHEET #

A103

Scale

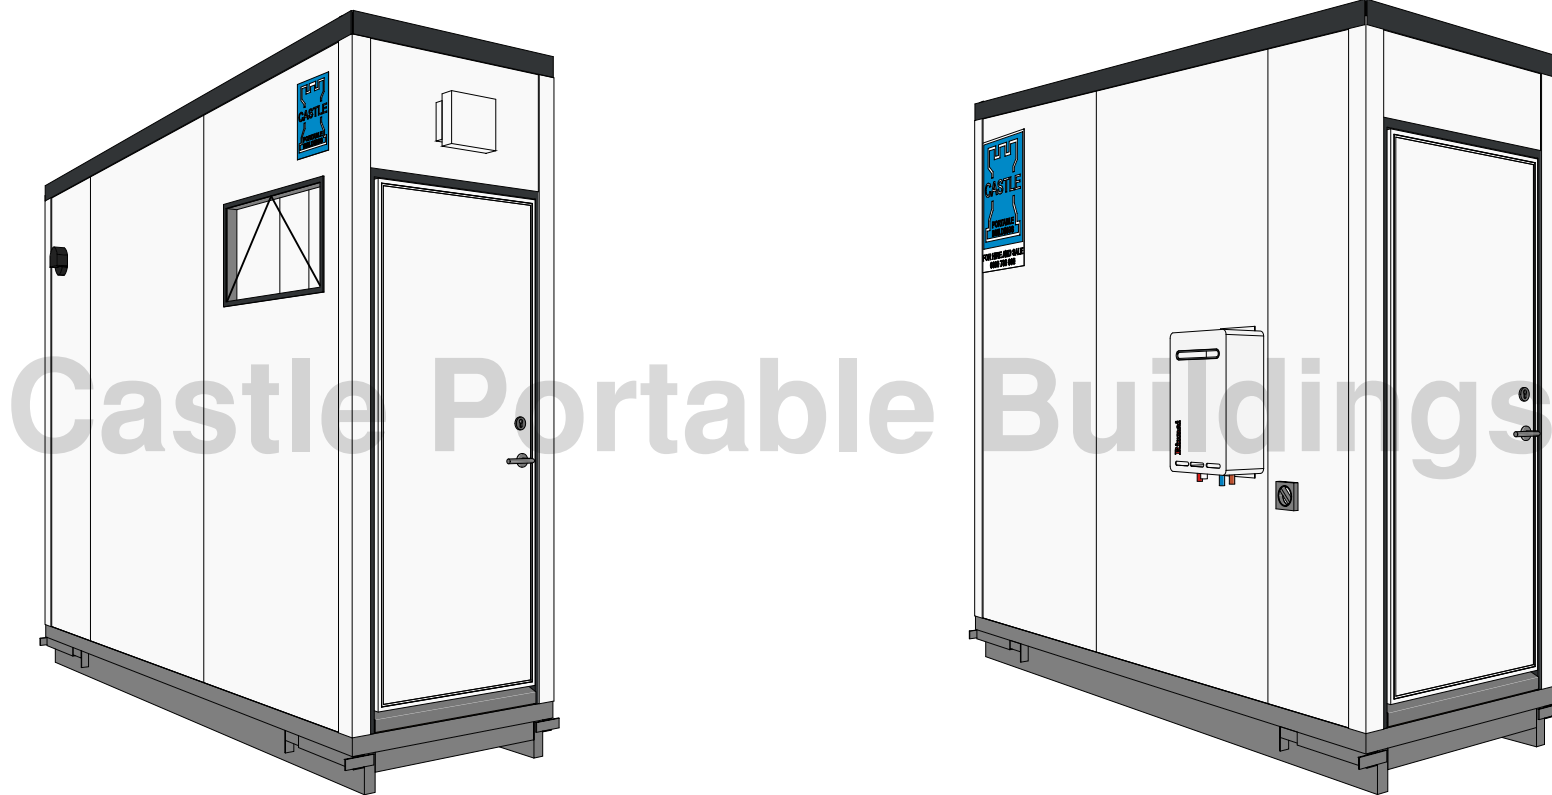

Castle

Shower 1 Califont

3D Views Front and Rear

Building Size
2.9x1.03

Date 6/06/2024
3:00:13 pm

Spec level Non H1

Building Number
C

Rep -

Drawn by Evan

Checked by Ellie

Copyright
The copyright of this drawing is the property of Castle Portable Buildings Ltd. No part of it may be copied, reproduced, or digitally stored by any means and must not be distributed to any third party without prior consent in writing from the Director of Castle Portable Buildings Ltd.

www.castleportablebuildings.co.nz

SHEET #

A104

Scale